


TO LET

£2,060 p/w

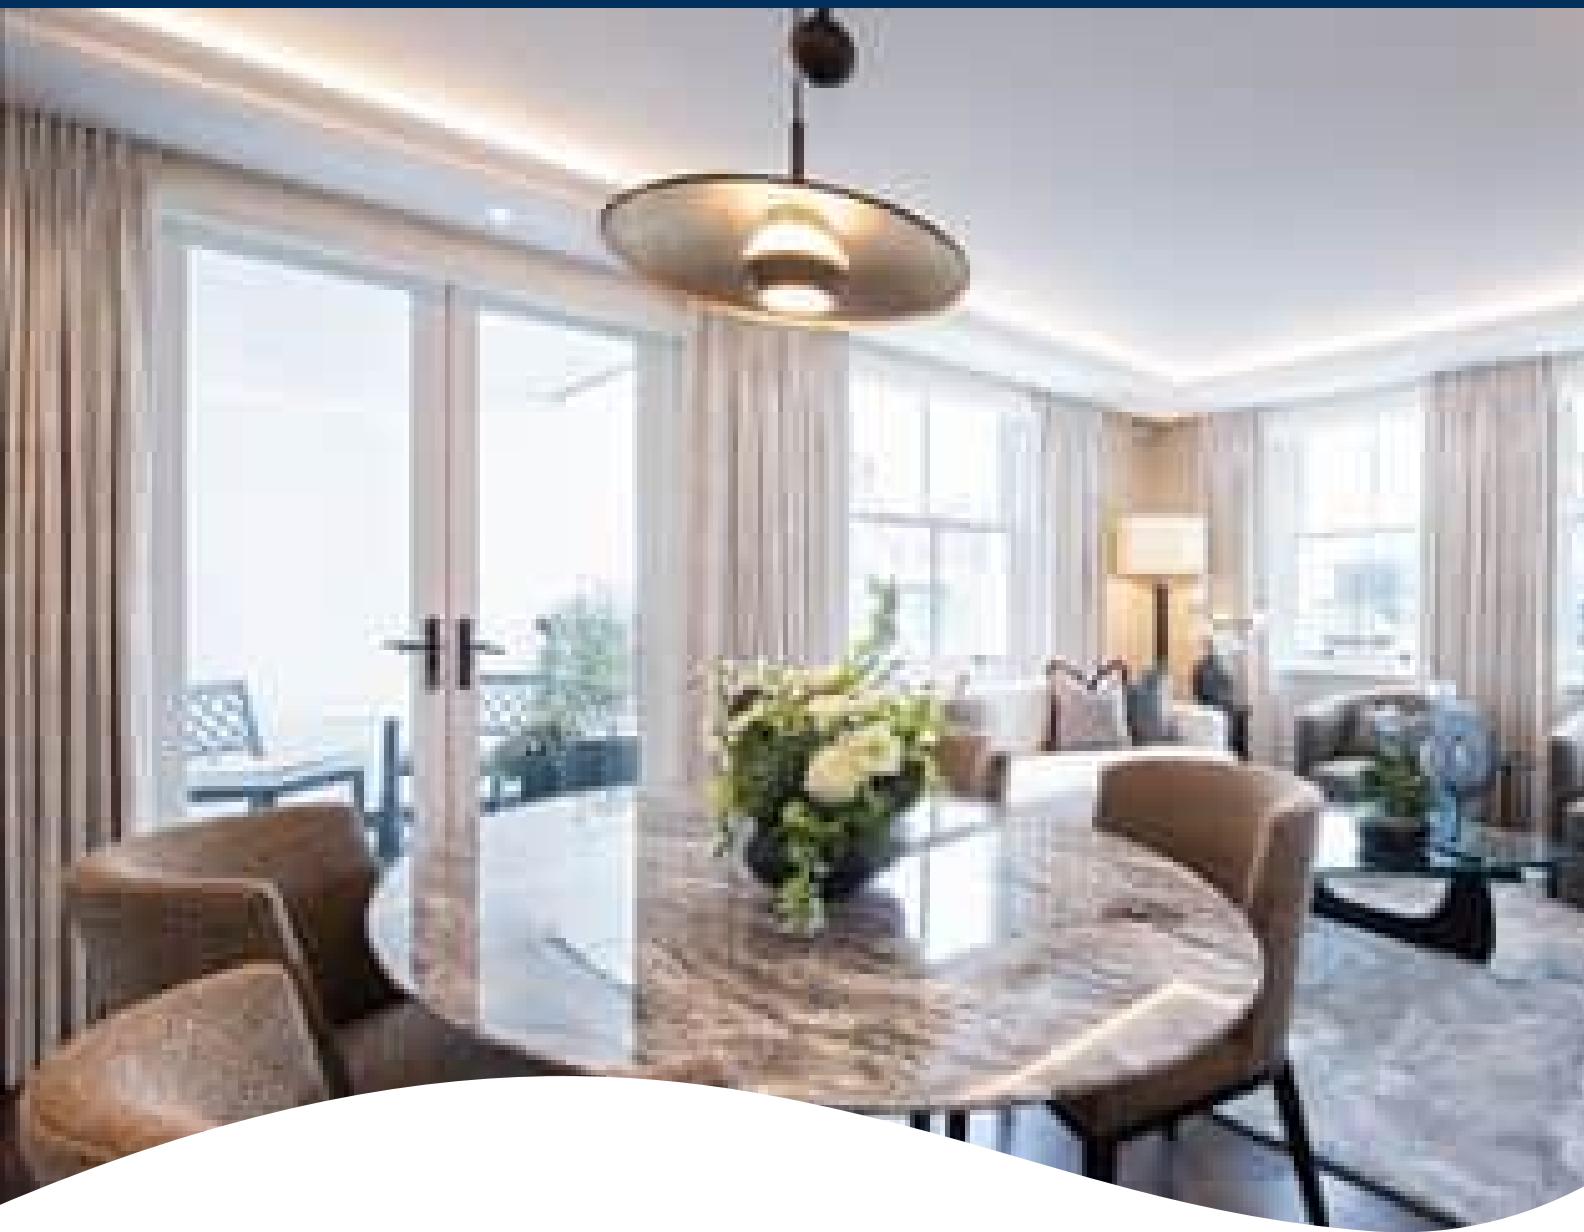

Apartment 7 Prince of Wales Terrace, London W8 5PQ



PROPERTY DESCRIPTION

Available Now – Prince of Wales Terrace, W8 £2,060 per week | 1 Bedroom | 730 sq ft | 2 Bathrooms | 1st Floor

An elegant interior-designed one-bedroom apartment on the first floor of a beautiful stucco-fronted building in the heart of Kensington & Chelsea, moments from Kensington Palace.

The apartment features high ceilings, well-proportioned rooms, and an abundance of natural light, creating a superb sense of space and volume.

The home comprises a grand reception room, master bedroom with en-suite, walk-in closet, and private balcony, a guest bedroom with en-suite, a fully integrated kitchen with access to a second private balcony, and a guest powder room—perfect for entertaining.

Residents enjoy broadband, CCTV, digital TV, lifts, video entry, and recycling facilities. The location offers easy access to Kensington High Street, South Kensington, Hyde Park, and is close to Notting Hill, Knightsbridge, and Mayfair. Pet-friendly with on-street parking via permit.

Available furnished or unfurnished | Council Tax: Band C | EPC: C



Upon Entrance

Bedroom 1

Bathroom 1

Bathroom 2

Reception

Room

Kitchen Room



Key :-

 W - Wardrobe
 JB - Juliette Balcony


FIRST FLOOR MEZZANINE

 APPROX. GROSS INTERNAL AREA *
 730 Ft² - 67.82 M²

Property Details:

DUPLEX APARTMENT G
 21-22 PRINCE OF WALES TERRACE
 LONDON
 W8 5PQ

Surveyed and Drawn By:


BKR
 Hideaway Work Space
 1 Empire Mews
 London
 SW16 2BF

 Tel: 0345 257 2023
 info@bkrfloorplans.co.uk
 www.bkrfloorplans.co.uk

SCALE
 1:100 @ A4

Plans Drawn: 22.01.2020

© BKR 2020

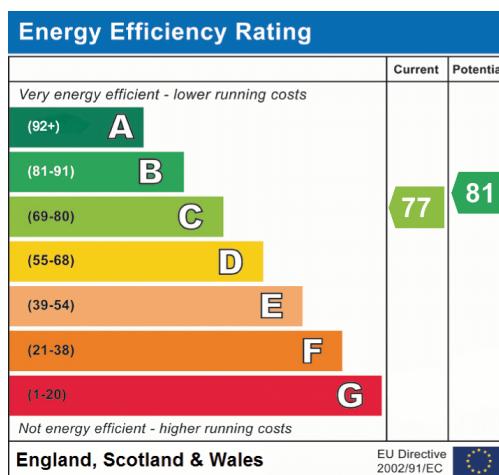

London
 382, Harrow Road, London, W9 2HU
 0207 402 4030
 info@rayaninvest.co.uk